


Key Plan:

Notes:

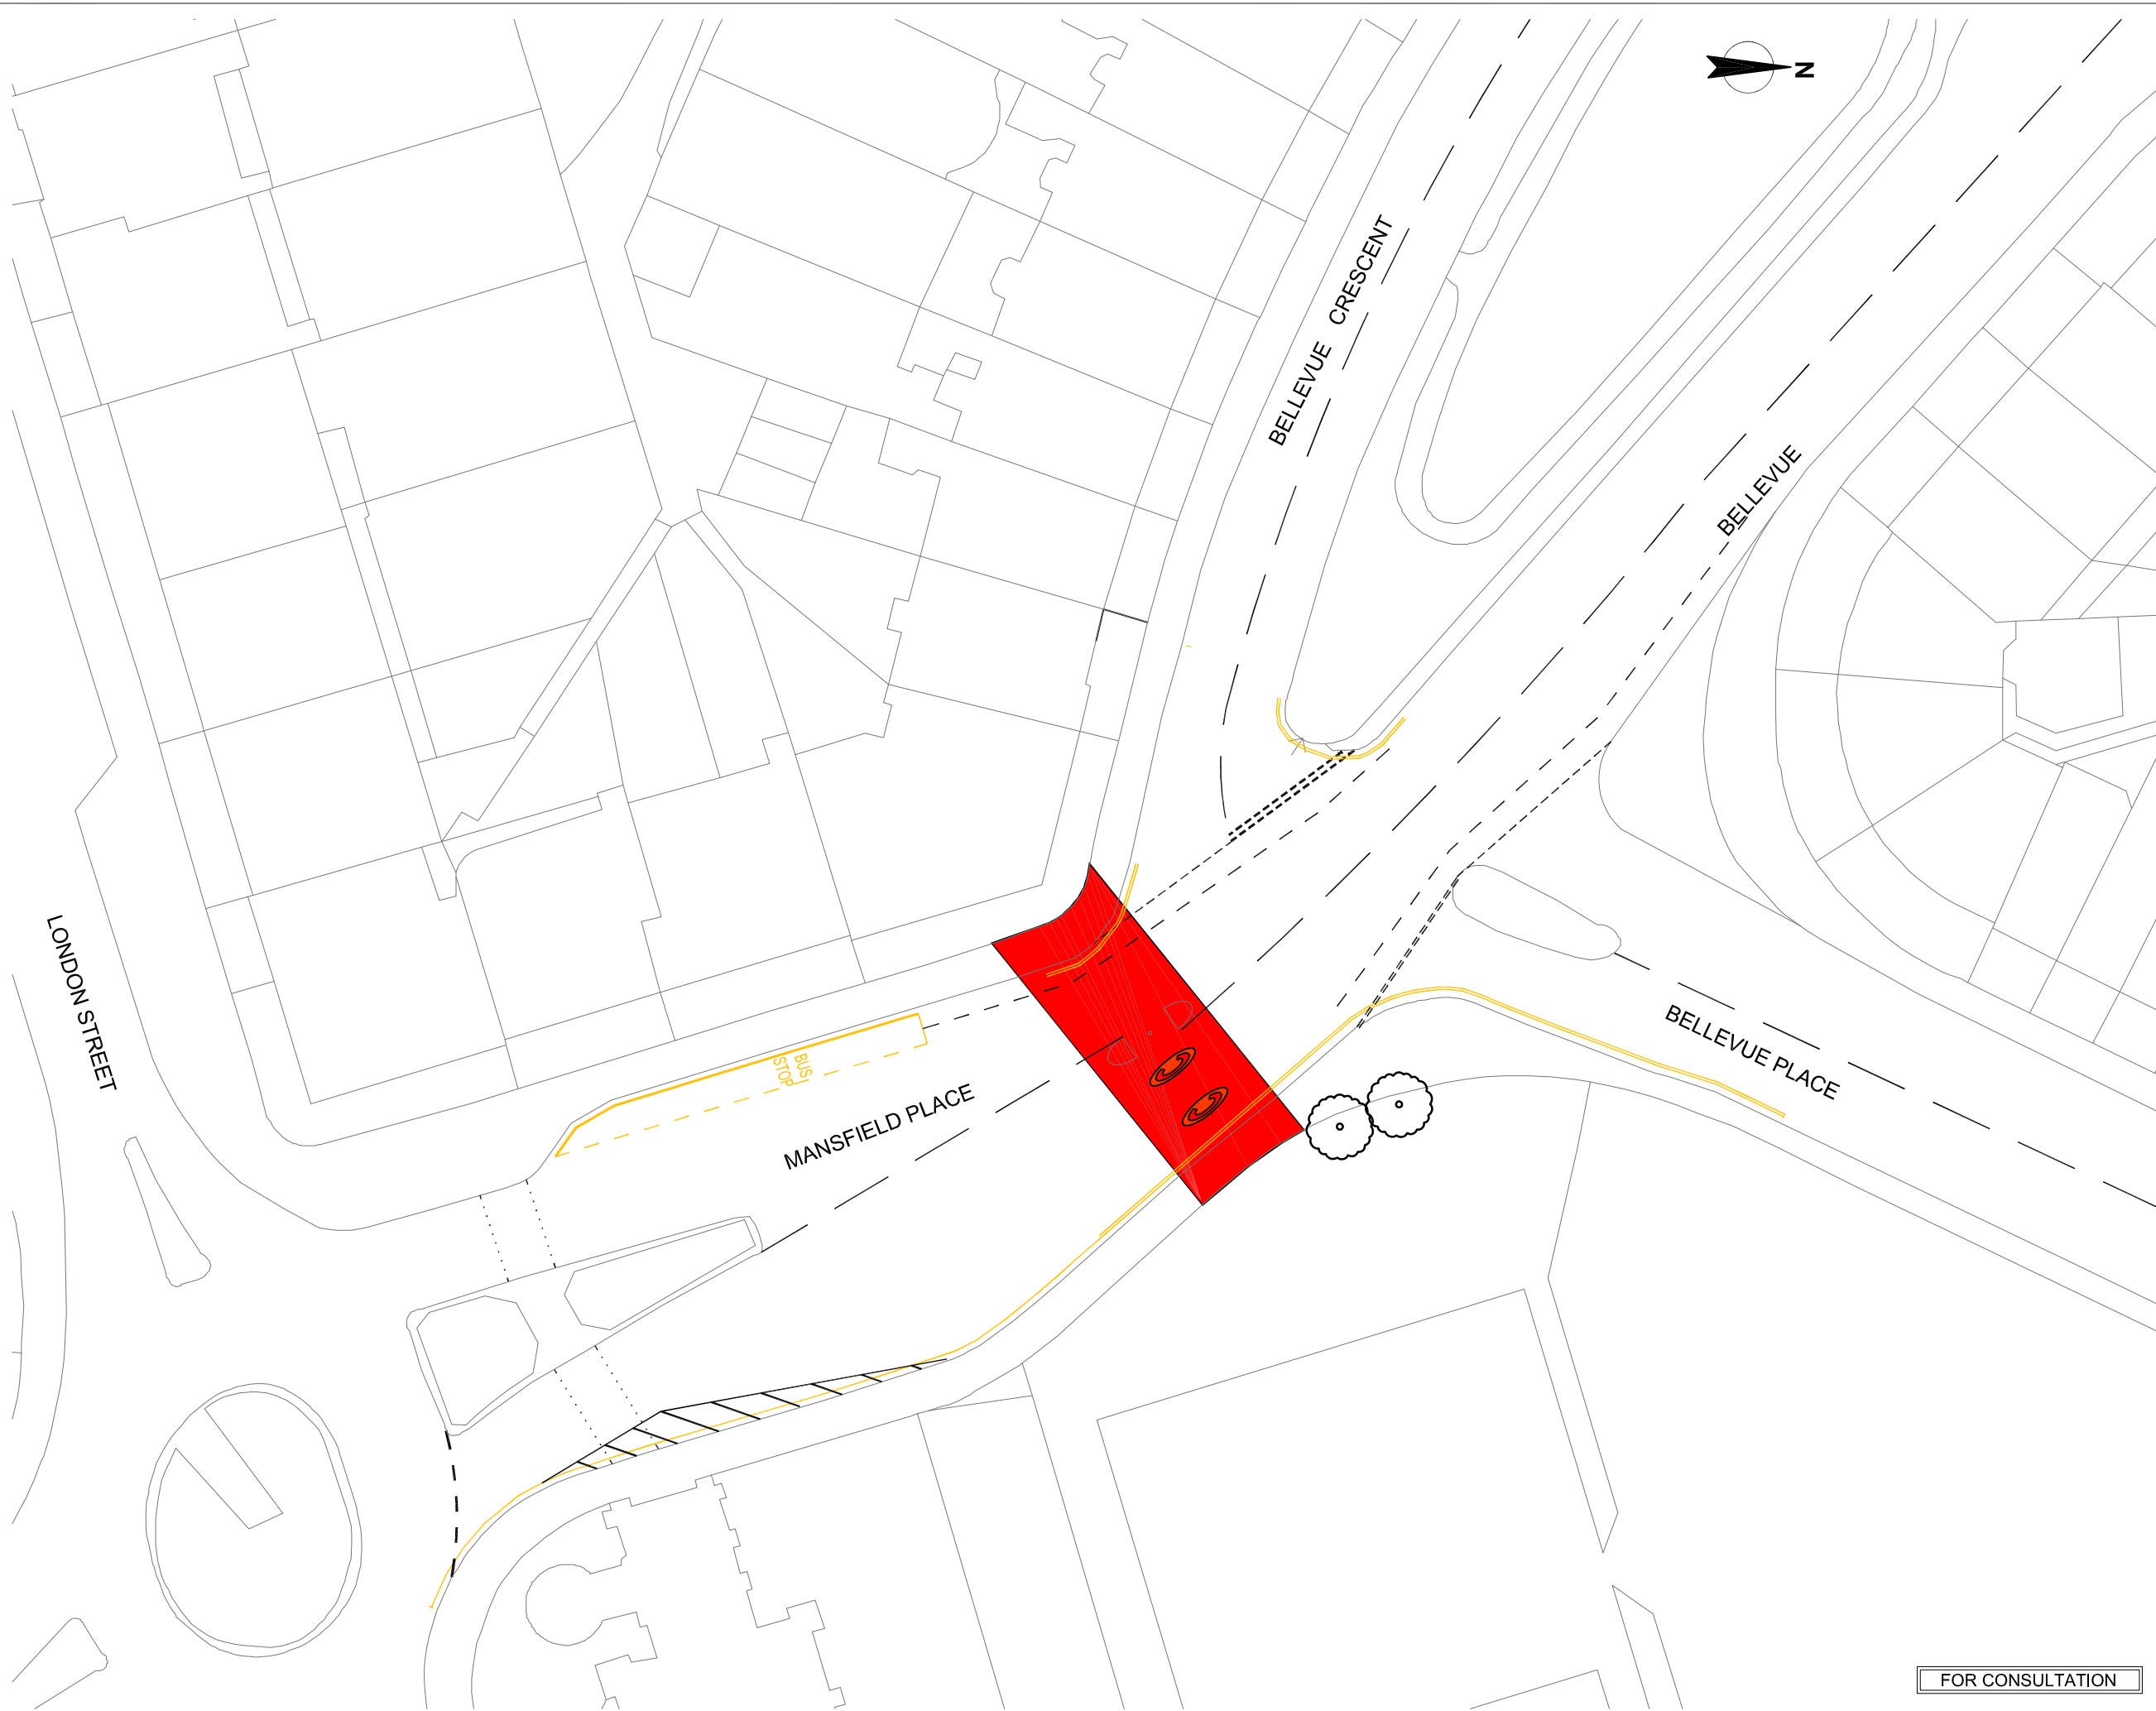

OS mapping reproduced with the permission of City of Edinburgh Council, City Development for use New Transport Initiative, Technical & Transportation, Consultancy Advisory Services. OS Licence No. LA09027L.

Rev	By	Chkd	Apprvd	Date	Description
A	JMC	RS	BAJ	SEPT 03	Rear Markings Assessment

Client



TRANSPORT INITIATIVES EDINBURGH

Halcrow Group Limited
 16 Abercromby Place, Edinburgh, EH3 6LB
 Tel +44 (0)131 272 3300 Fax +44 (0)131 272 3301
 www.halcrow.com



Project
NEW TRANSPORT INITIATIVE
 Technical & Transportation
 Consultancy Advisory Services

Drawing
Site I-06
Mansfield Place
Charging Order Plan

Drawn by: JMC Date: AUG 03
 Checked by: RS Date: AUG 03
 Approved by: BAJ Date: AUG 03

Drawing No. **CUEADP/900/CO/I-06** Revision **A**

Drawing Scale: 1:500 at A3

FOR CONSULTATION

Drawing file path & name
User and Plot Date