


Fairmile Inn  
(PH)

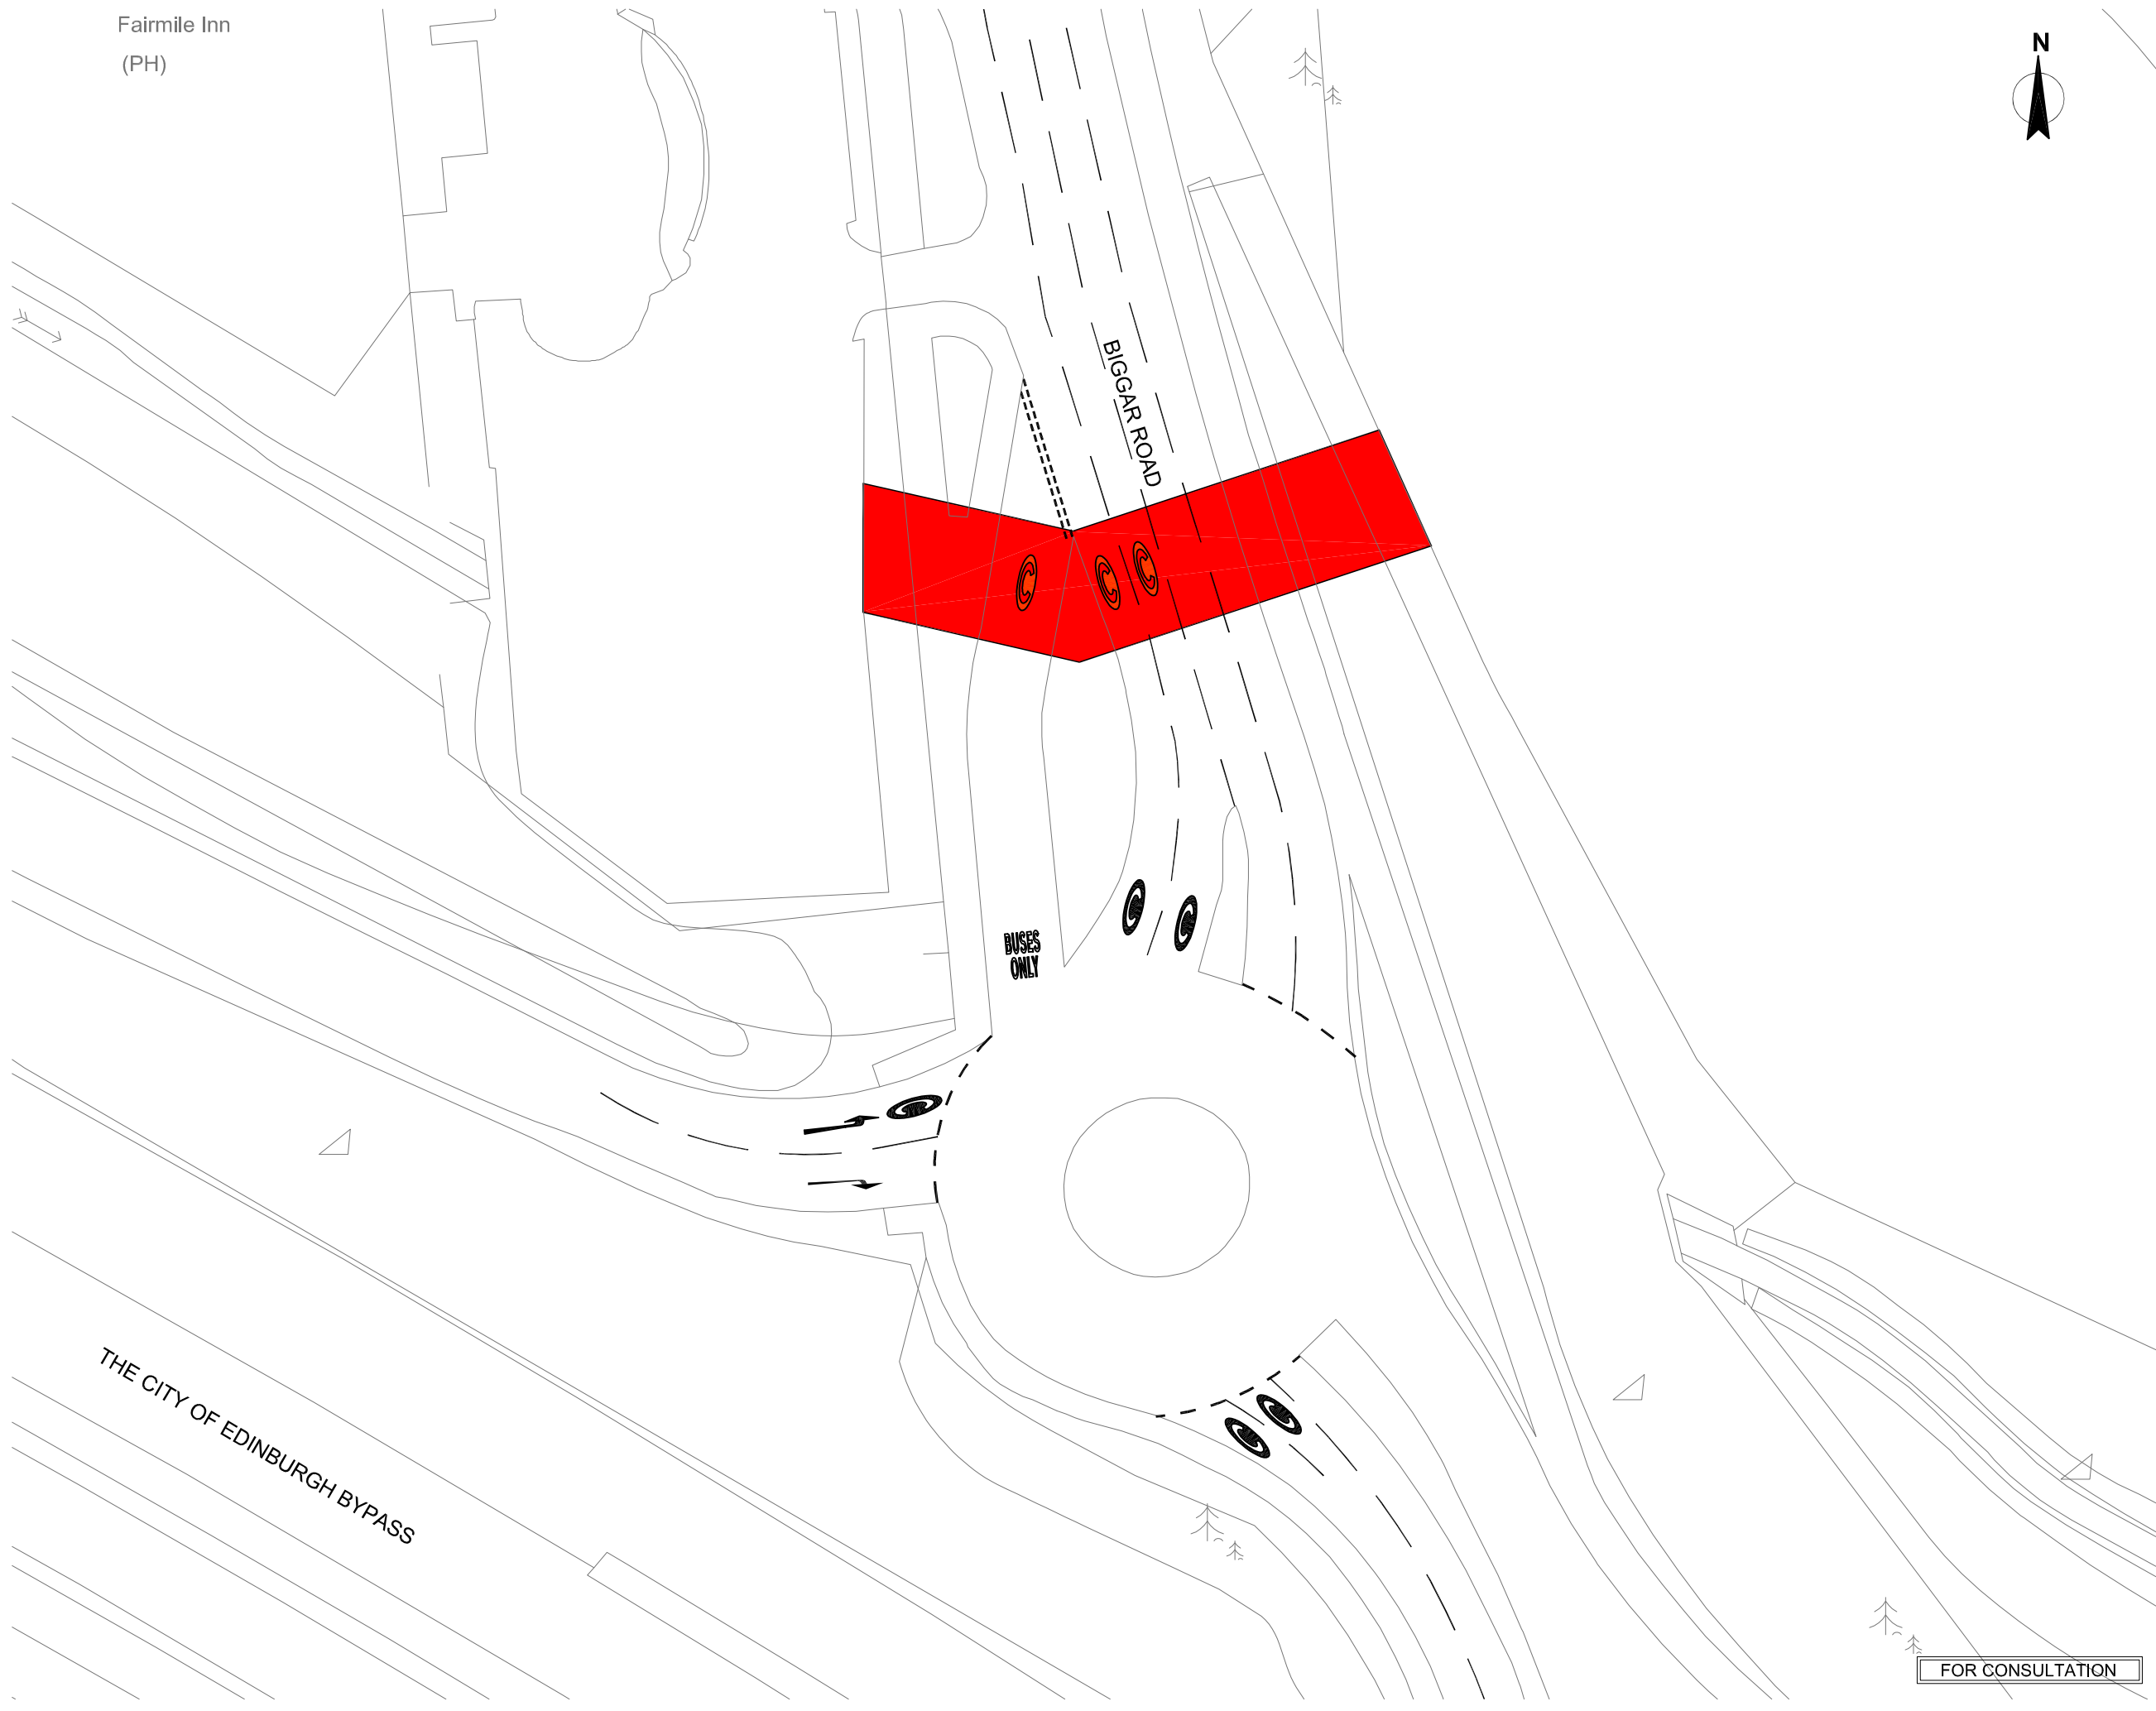

Notes:

OS mapping reproduced with the permission of City of Edinburgh Council, City Development for use New Transport Initiative, Technical & Transportation, Consultancy Advisory Services. OS Licence No. LA09027L.

Rev	By	Chkd	Apprvl	Date	Description
A	JMC	RS	BAJ	SEPT 03	Rear Markings Assessment

Client



**TRANSPORT INITIATIVES EDINBURGH**

Halcrow Group Limited  
16 Abercromby Place, Edinburgh, EH3 6LB  
Tel +44 (0)131 272 3300 Fax +44 (0)131 272 3301  
www.halcrow.com



Project  
**NEW TRANSPORT INITIATIVE**  
Technical & Transportation  
Consultancy Advisory Services

Drawing  
**Site O-10**  
**A702 Biggar Road**  
**Charging Order Plan**

Drawn by: JMC Date: AUG 03  
Checked by: RS Date: AUG 03  
Approved by: BAJ Date: AUG 03

Drawing No.	Revision
CUEADP/300/CO/O-10	A

FOR CONSULTATION

Drawing Scale: 1:500 at A3

THE CITY OF EDINBURGH BYPASS

BIGGAR ROAD

BUSES ONLY

Drawing file path & name : User and Plot Date