




Notes:

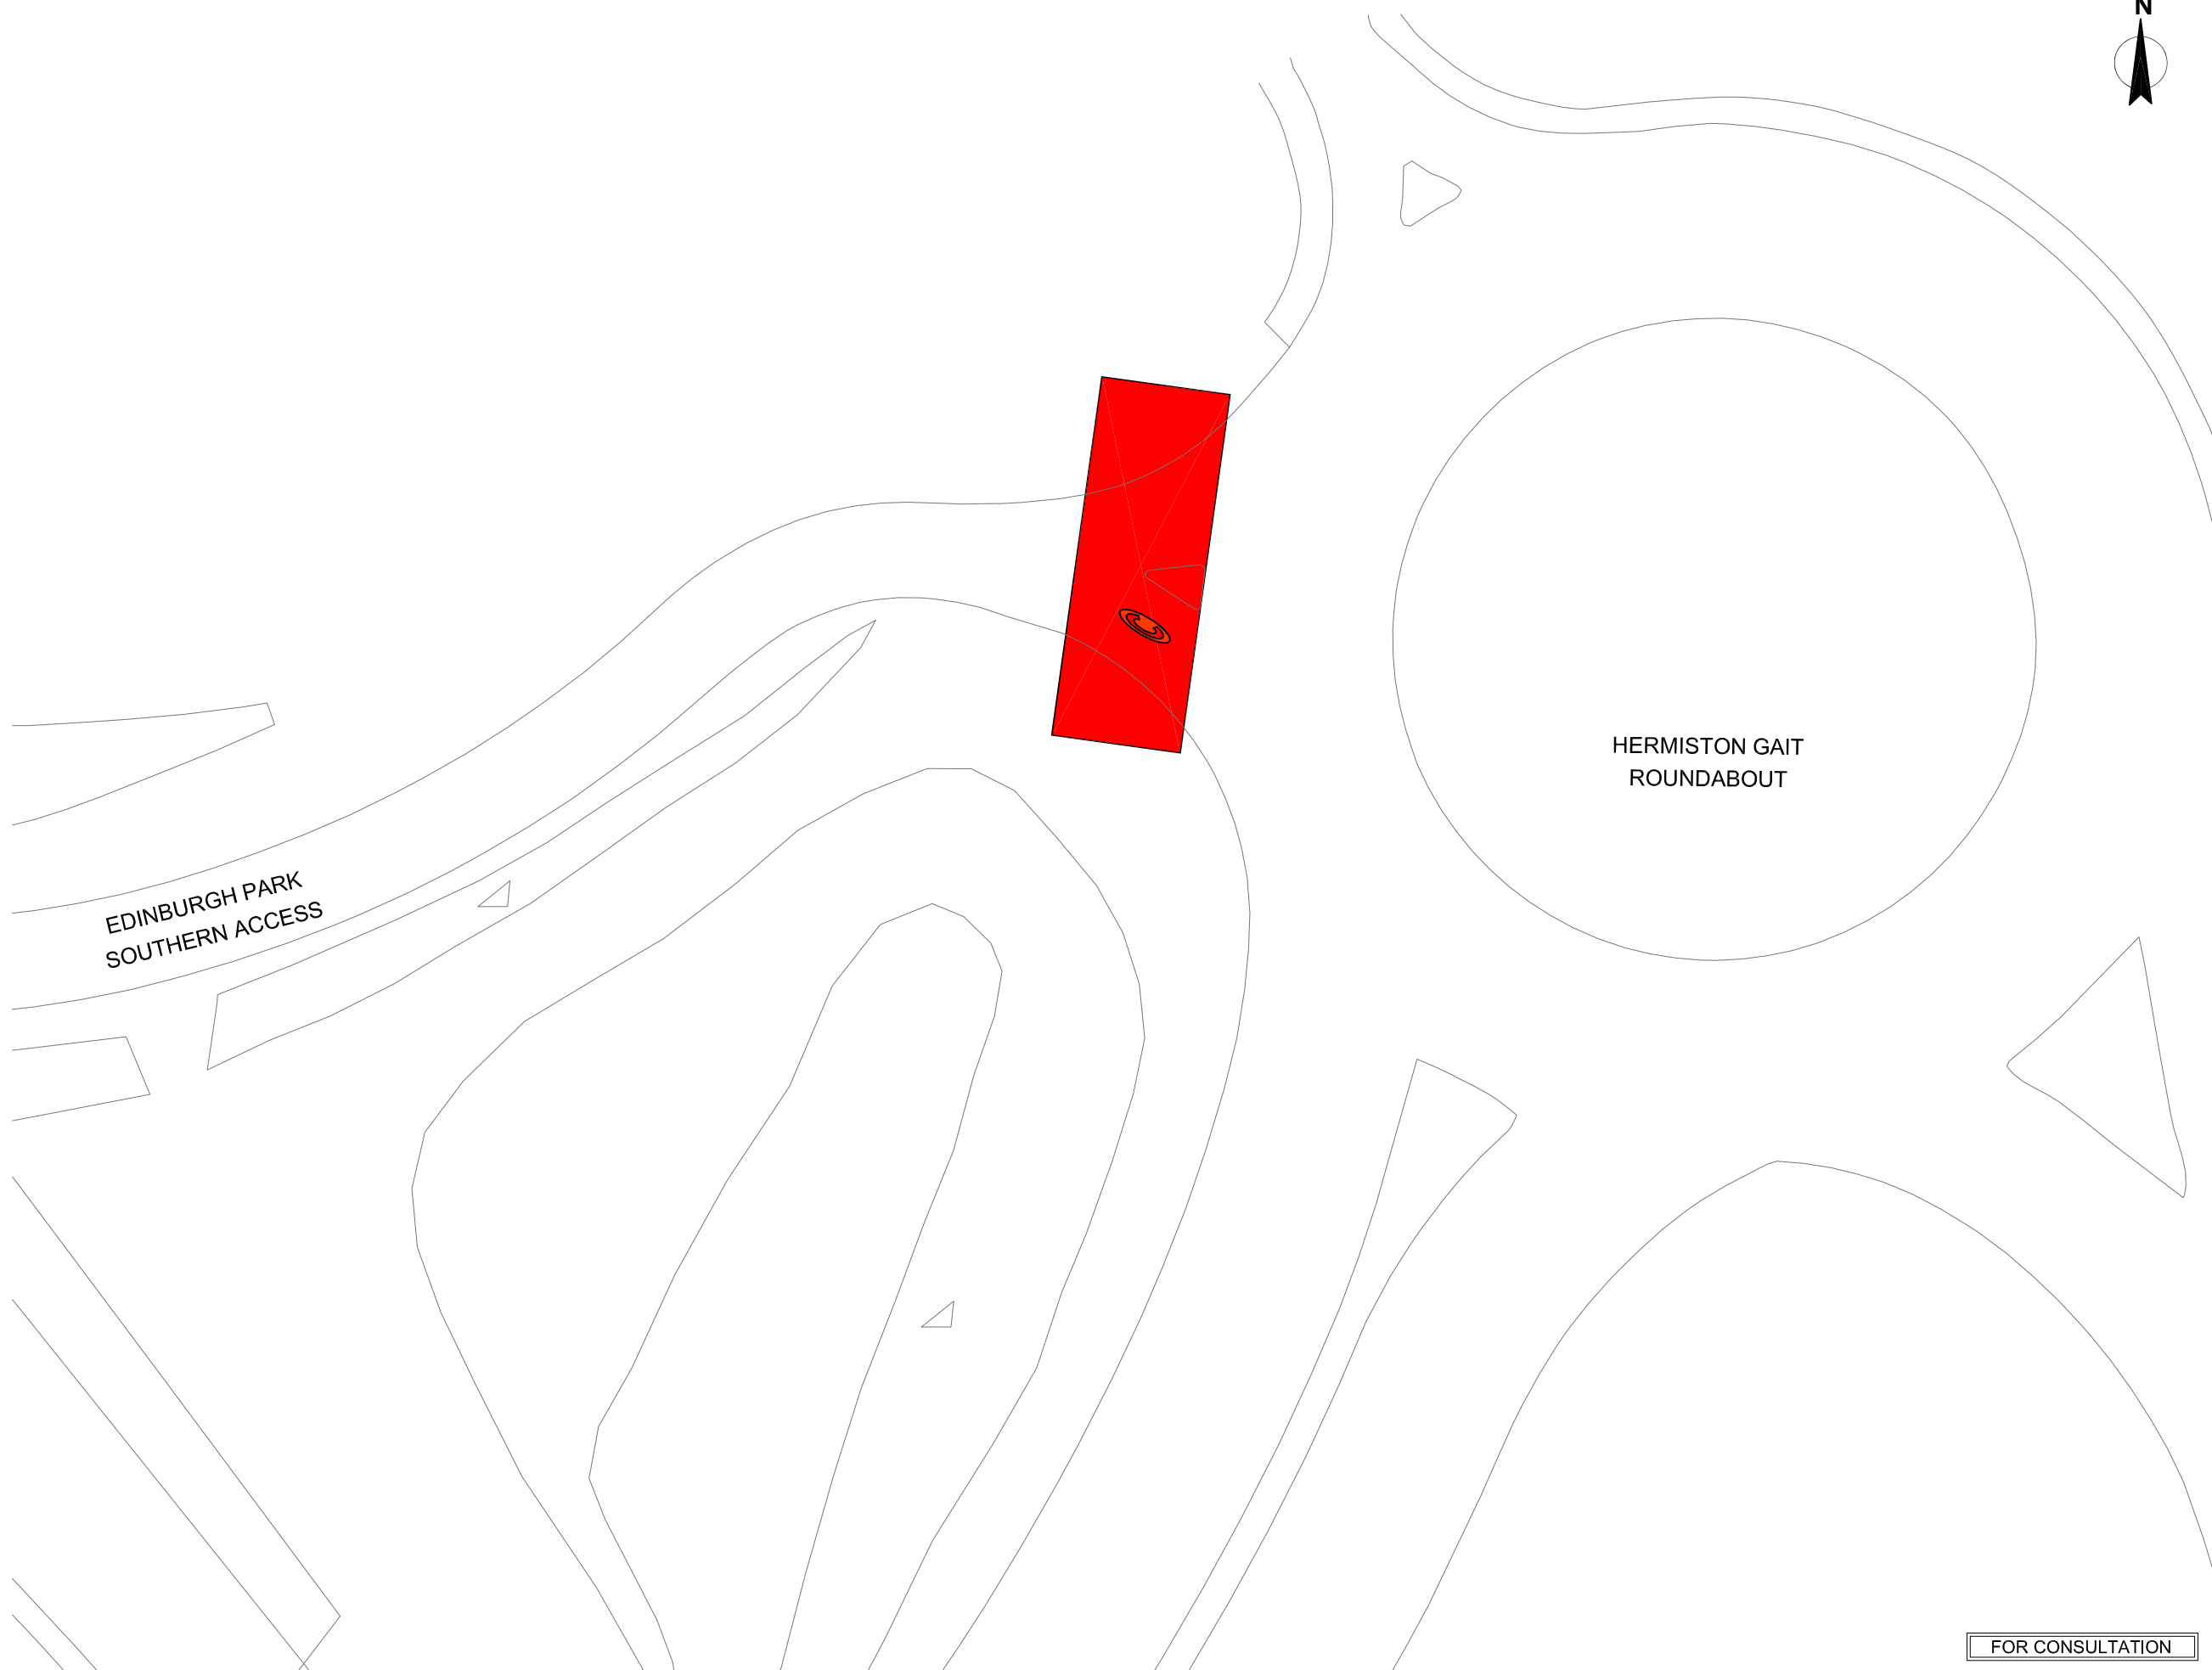

EDINBURGH PARK  
SOUTHERN ACCESS

HERMISTON GAIT  
ROUNDABOUT

OS mapping reproduced with the permission of City of  
Edinburgh Council, City Development for use New  
Transport Initiative, Technical & Transportation,  
Consultancy Advisory Services. OS Licence No. LA09027L.

Rev	By	Chkd	Apprvd	Date	Description

Client

**TRANSPORT  
INITIATIVES  
EDINBURGH**

**Halcrow Group Limited**  
16 Abercromby Place, Edinburgh, EH3 6LB  
Tel +44 (0)131 272 3300 Fax +44 (0)131 272 3301  
www.halcrow.com

Project  
**NEW TRANSPORT INITIATIVE  
Technical & Transportation  
Consultancy Advisory Services**

Drawing  
**Site O-14-A  
Edinburgh Park  
South Access  
Charging Order Plan**

Drawn by: JMC Date: AUG 03  
Checked by: RS Date: AUG 03  
Approved by: BAJ Date: AUG 03

Drawing No.	Revision
CUEADP/900/CO/O-14A	

FOR CONSULTATION

Drawing Scale: 1:500 at A3

Drawing file path & name  
User and Plot Date